


MIT OpenCourseWare  
<http://ocw.mit.edu>

4.500 Introduction to Design Computing  
Fall 2008

For information about citing these materials or our Terms of Use, visit: <http://ocw.mit.edu/terms>.

# A MODERN COTTAGE

CONCORD, MASSACHUSETTS

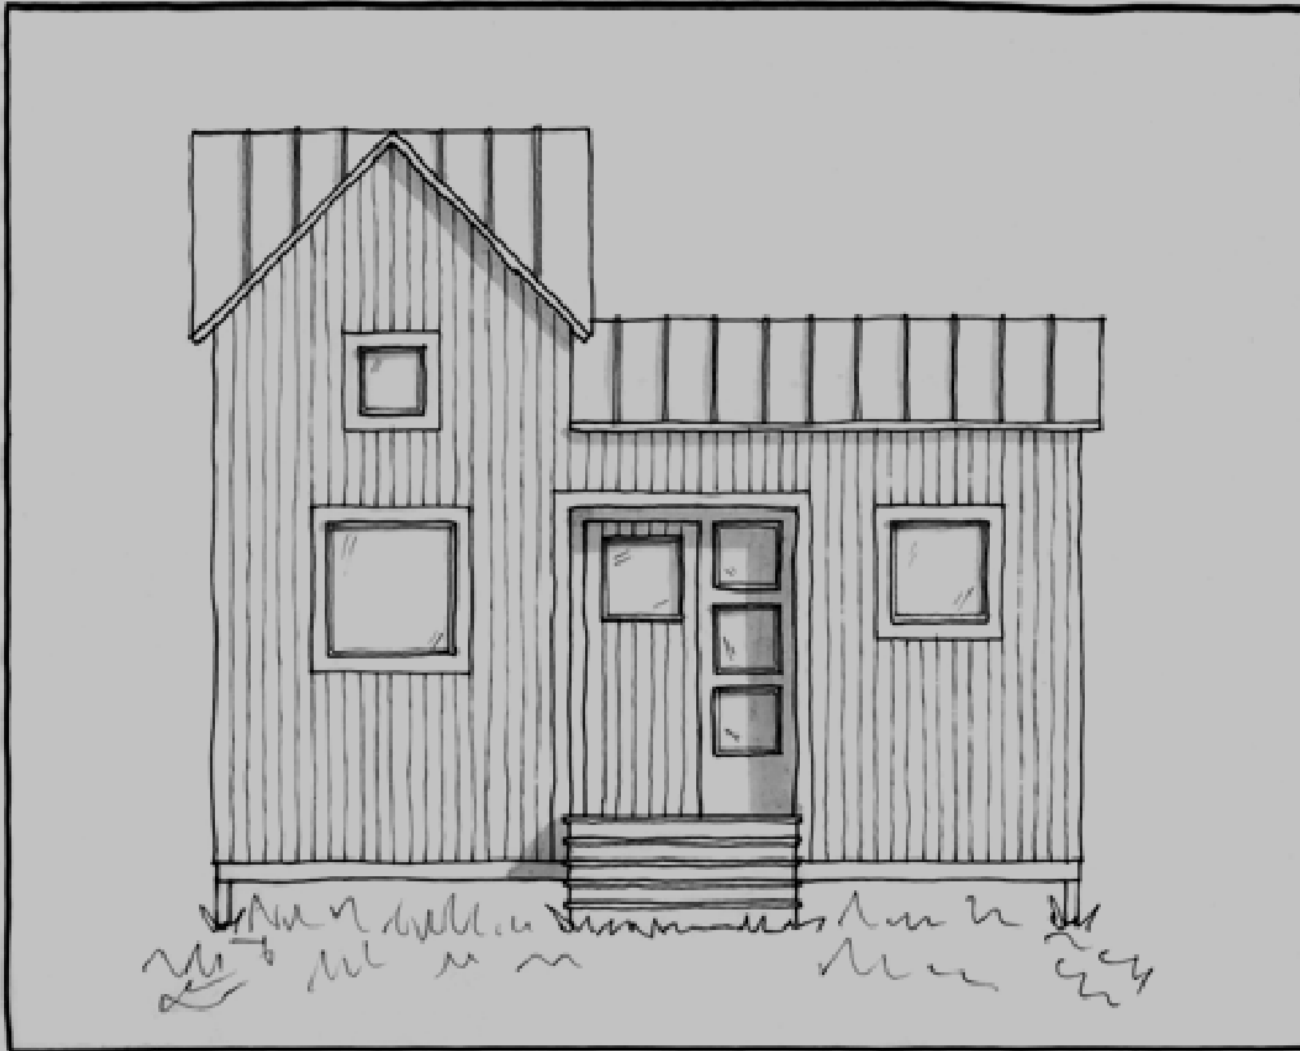

A COMFORTABLE RETREAT

NURTURING CONCORD'S  
NEXT GREAT WRITERS

---

FEATURING:

FULL BATH

KITCHENETTE

CASUAL DINING AREA


LOFTED BED

SPACIOUS DESK WITH  
LARGE PICTURE WINDOW

STUNNING VIEWS OF THE  
CONCORD RIVER

# A MODERN COTTAGE


## CONCORD, MASSACHUSETTS

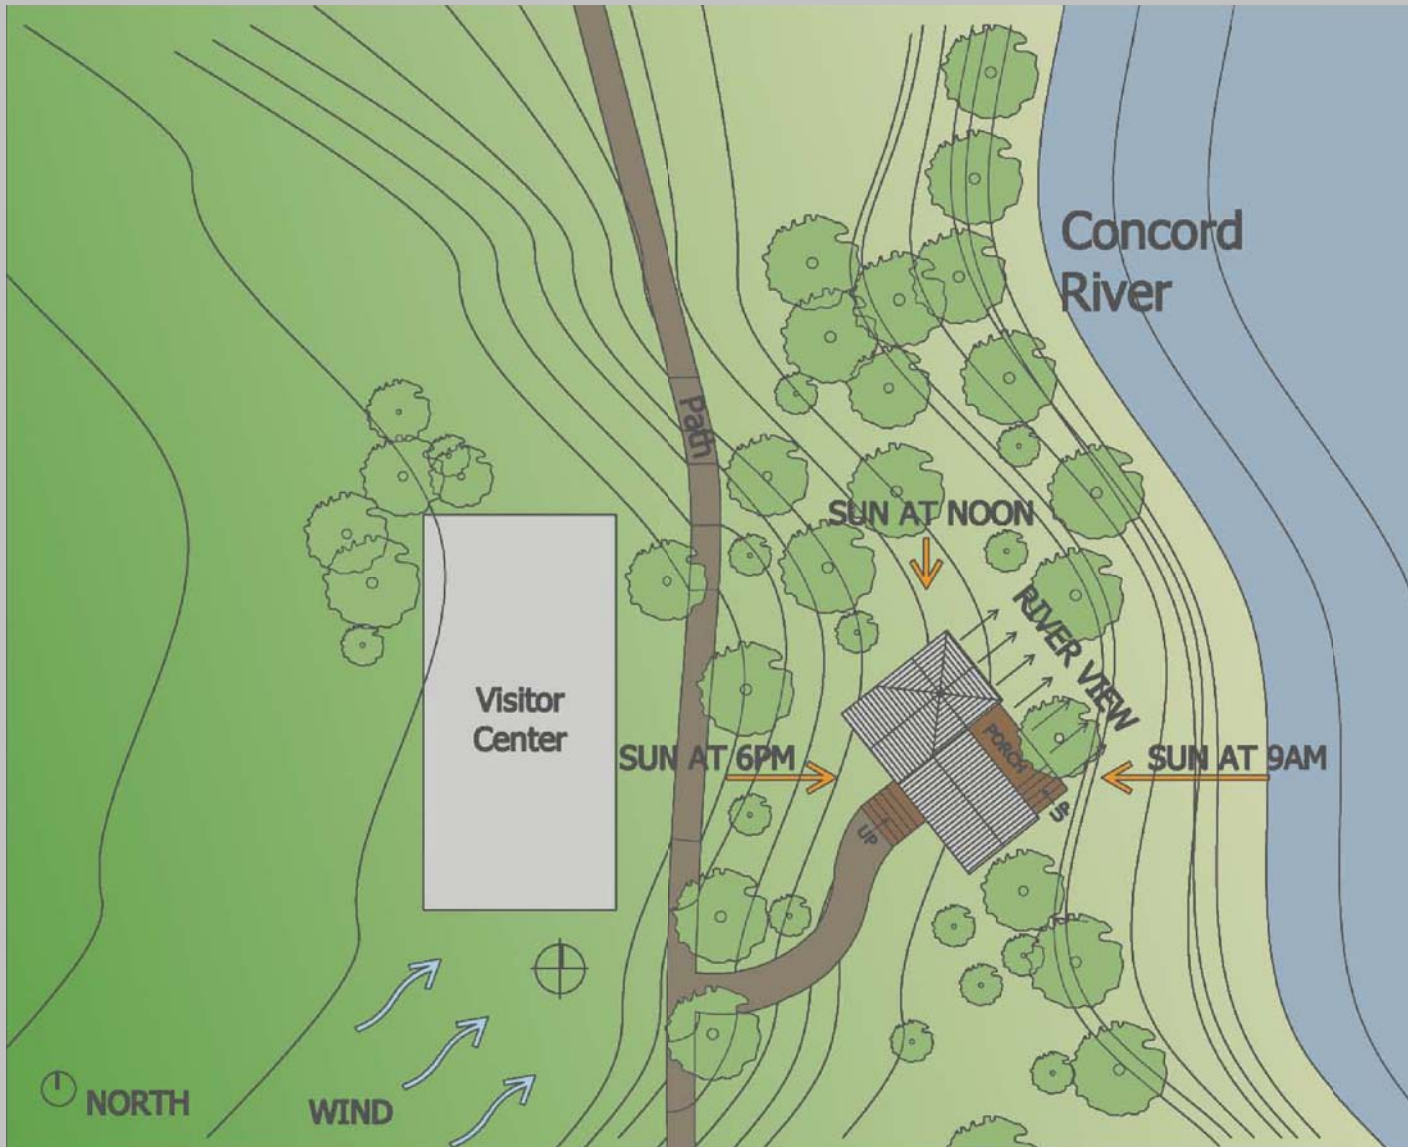

This cabin on the Concord River is the perfect retreat for our century's Henry David Thoreaus and Ralph Waldo Emersons. In this "modern cottage," guests live in comfort and style. The cabin takes advantage of the site, with a large picture window at the spacious desk and a back porch facing the Concord River. Windows are arranged strategically, such that the interior receives plenty of natural light, without sacrificing a guest's privacy. Nestled among the trees of Minuteman National Historic Park, and steps away from the water, this beautiful cottage will inspire its visitors and lure many talented writers to our Town of Concord.

SCALE: 1/16" = 1'-0"

LOFT PLAN

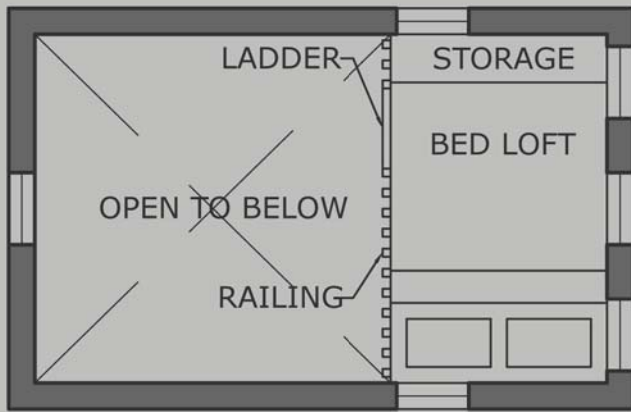

# A MODERN COTTAGE


## CONCORD, MASSACHUSETTS



MAIN FLOOR PLAN




ROOF PLAN

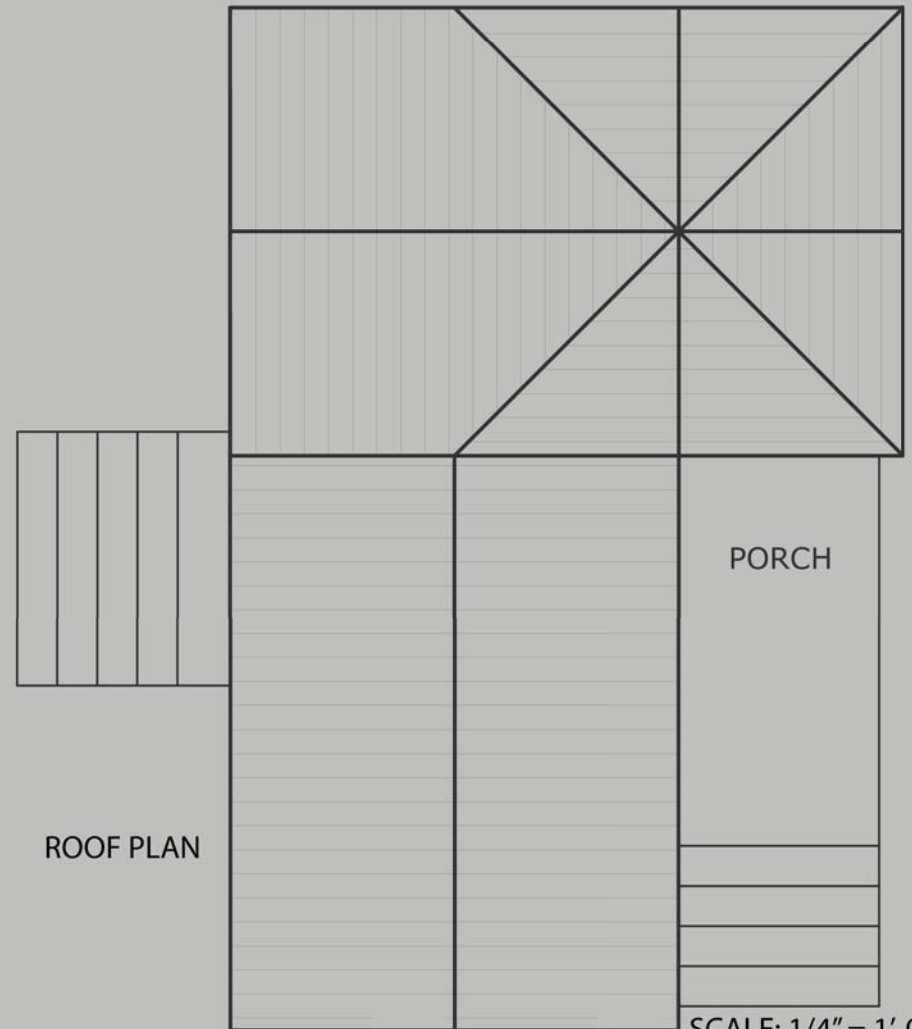

SCALE: 1/4" = 1'-0"

A MODERN COTTAGE  
CONCORD, MASSACHUSETTS

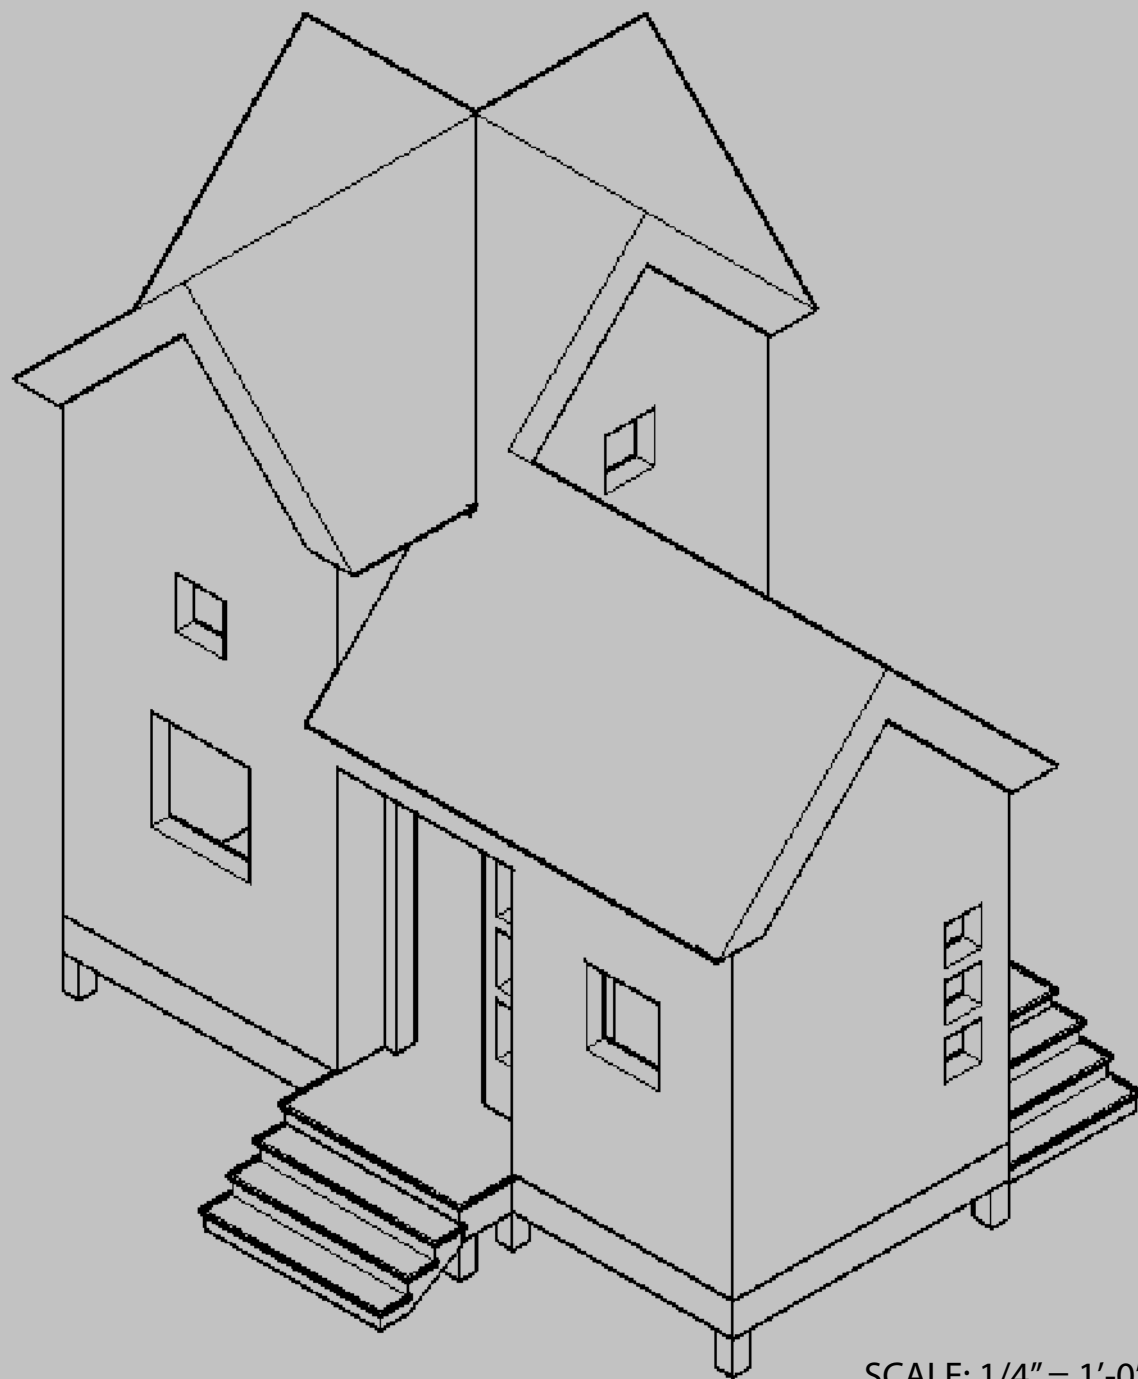

SCALE: 1/4" = 1'-0"

A MODERN COTTAGE  
CONCORD, MASSACHUSETTS

