
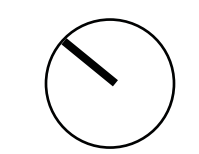



# FRANK LLOYD WRIGHT'S TALIESIN WEST

## PLAN

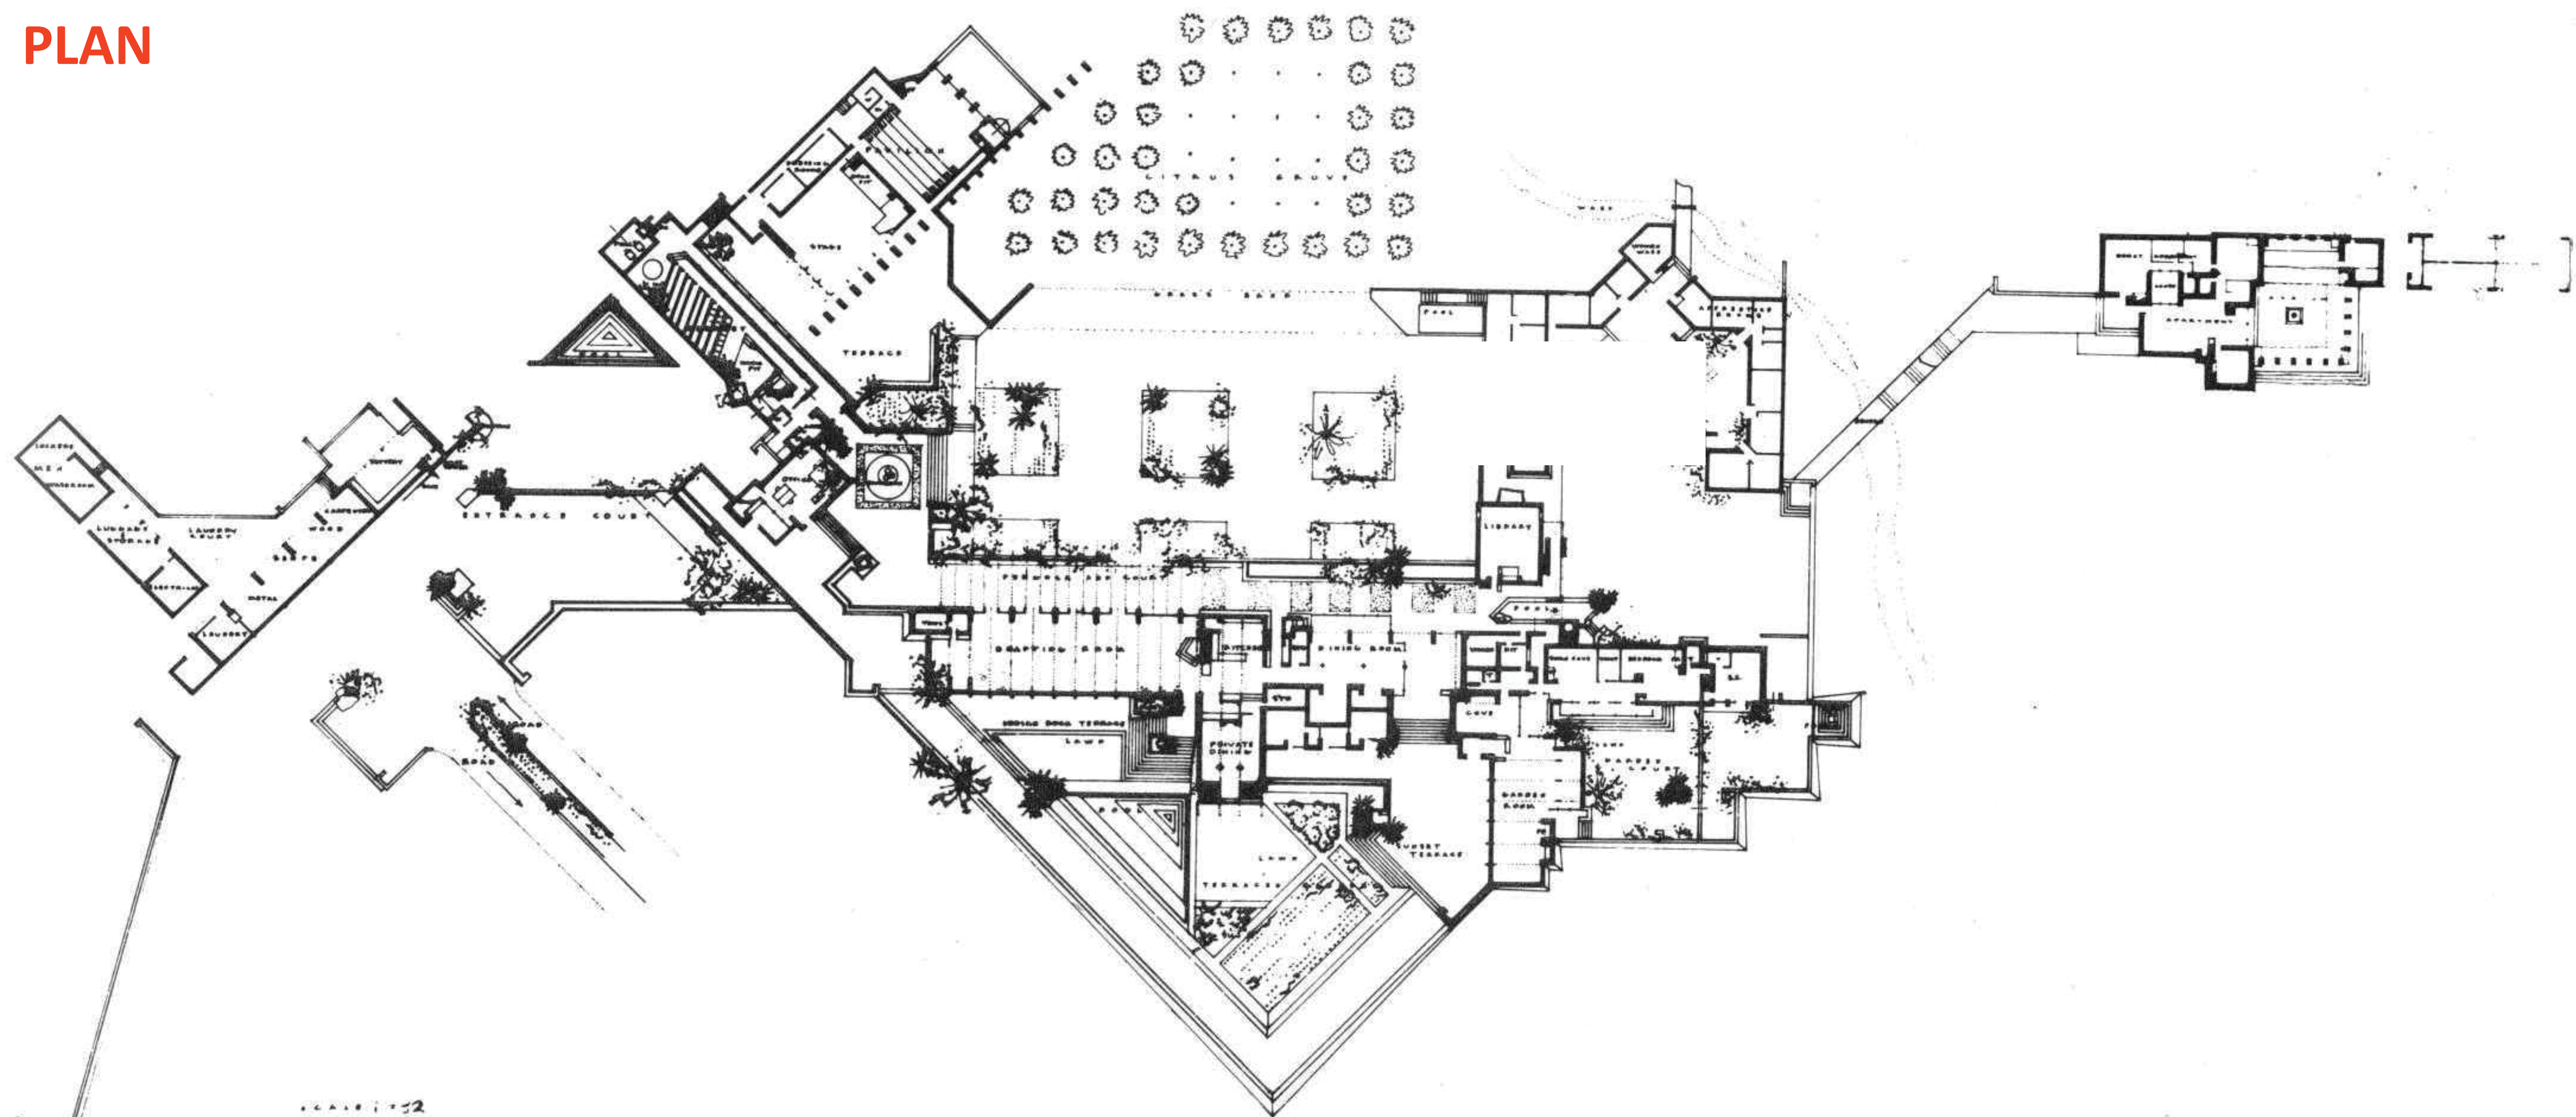


TALIESIN WEST  
ON THE MERICOP A MESA  
FRANK LLOYD WRIGHT ARCHITECT

## SOUTH ELEVATION

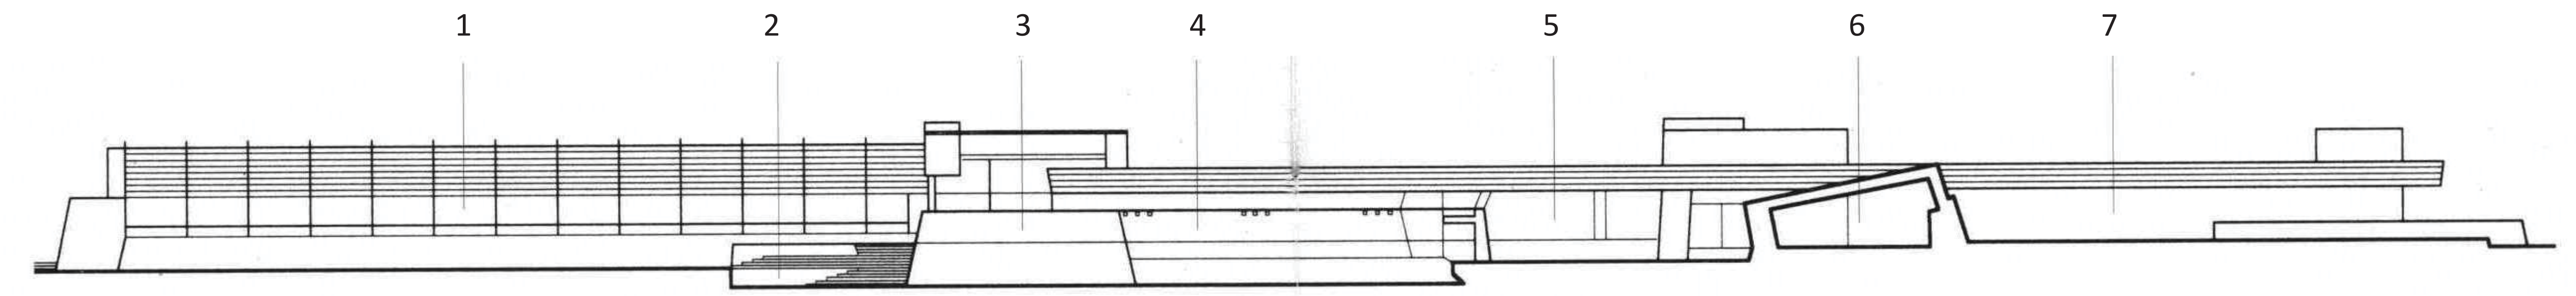


- 1. Drafting Studio
- 2. Terrace Steps
- 3. Dining Room
- 4. Apartments
- 5. Loggia
- 6. Garden Room
- 7. Wright's Living Quarters


## SECTIONS

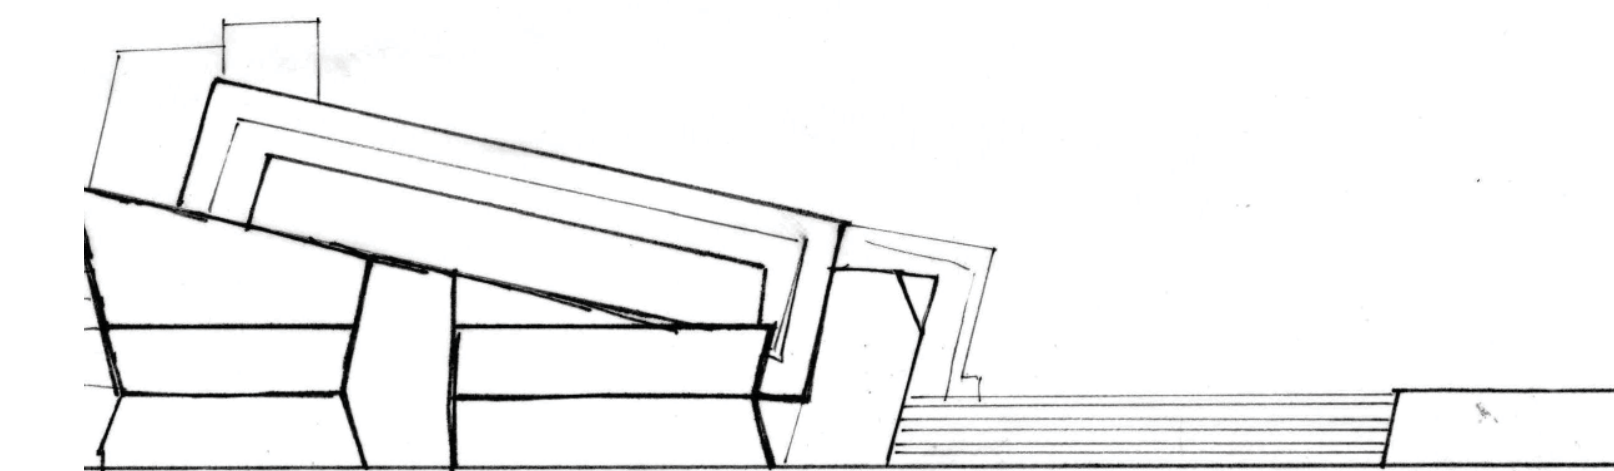


The Office

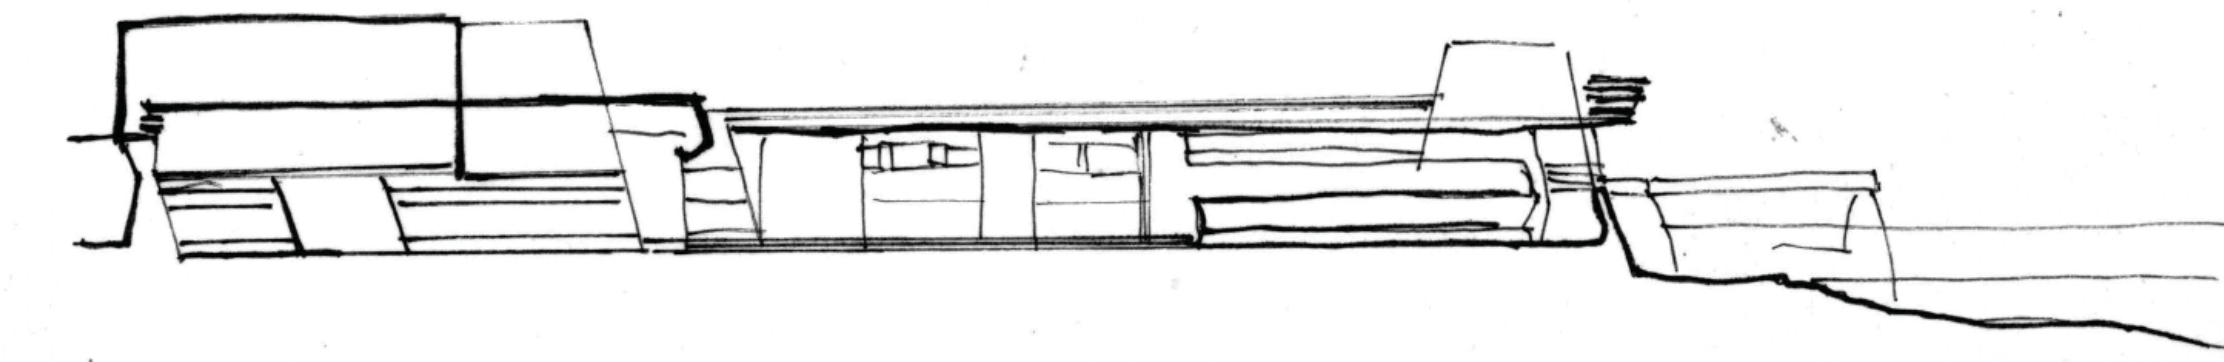


Wright's Quarters (and Garden Room)

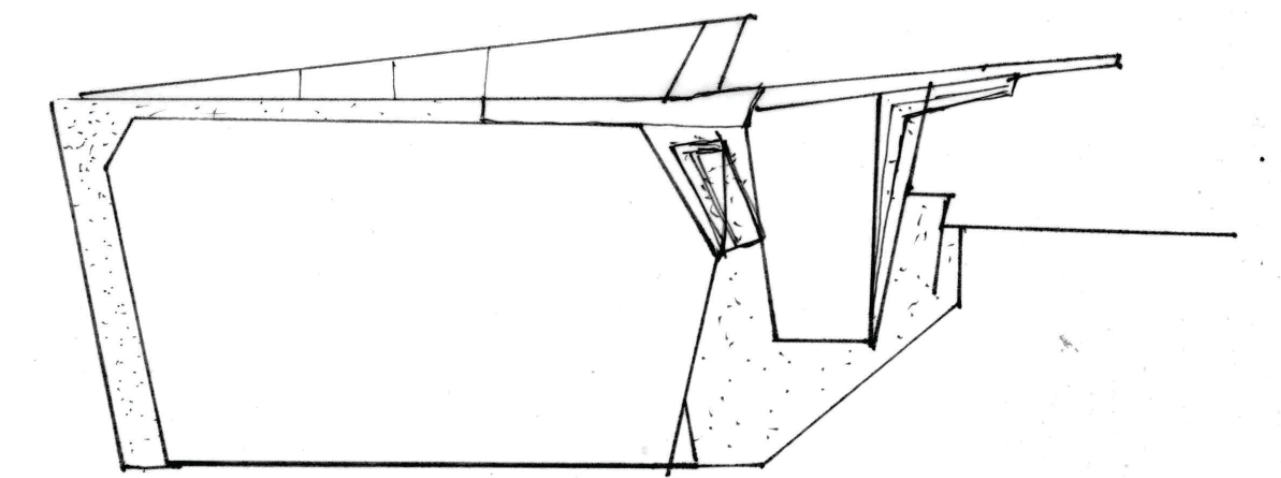


The Cabaret (section 1)

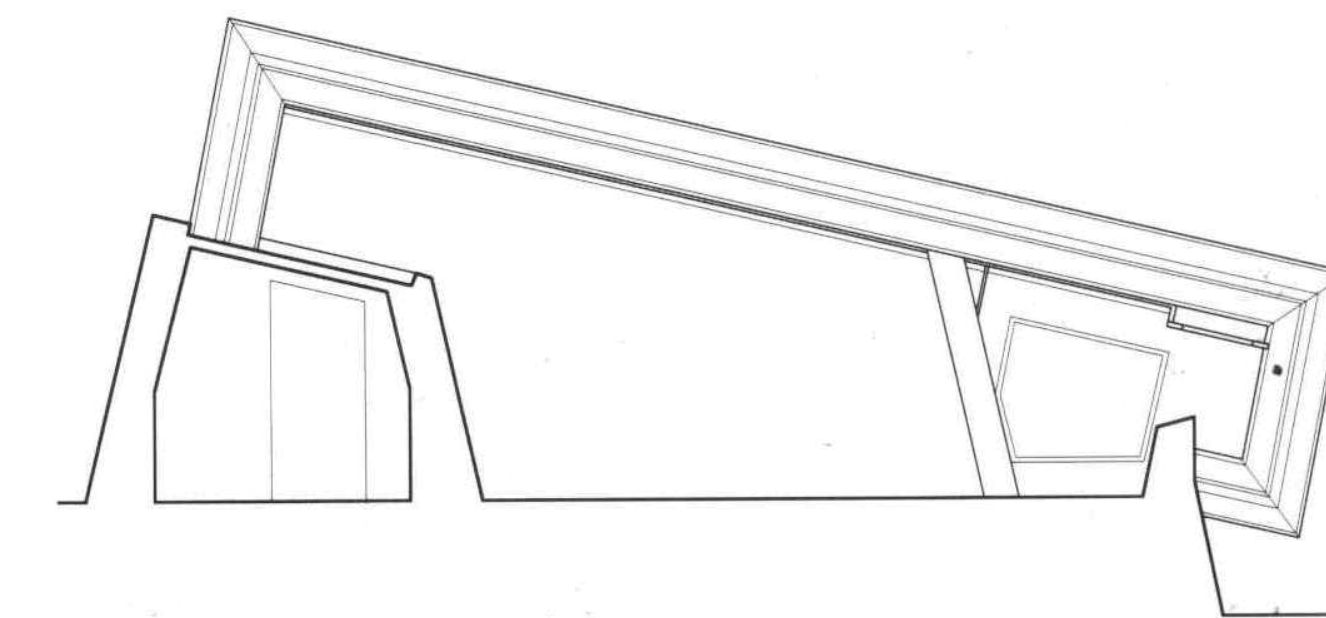

The Drafting Studio (and Vault)

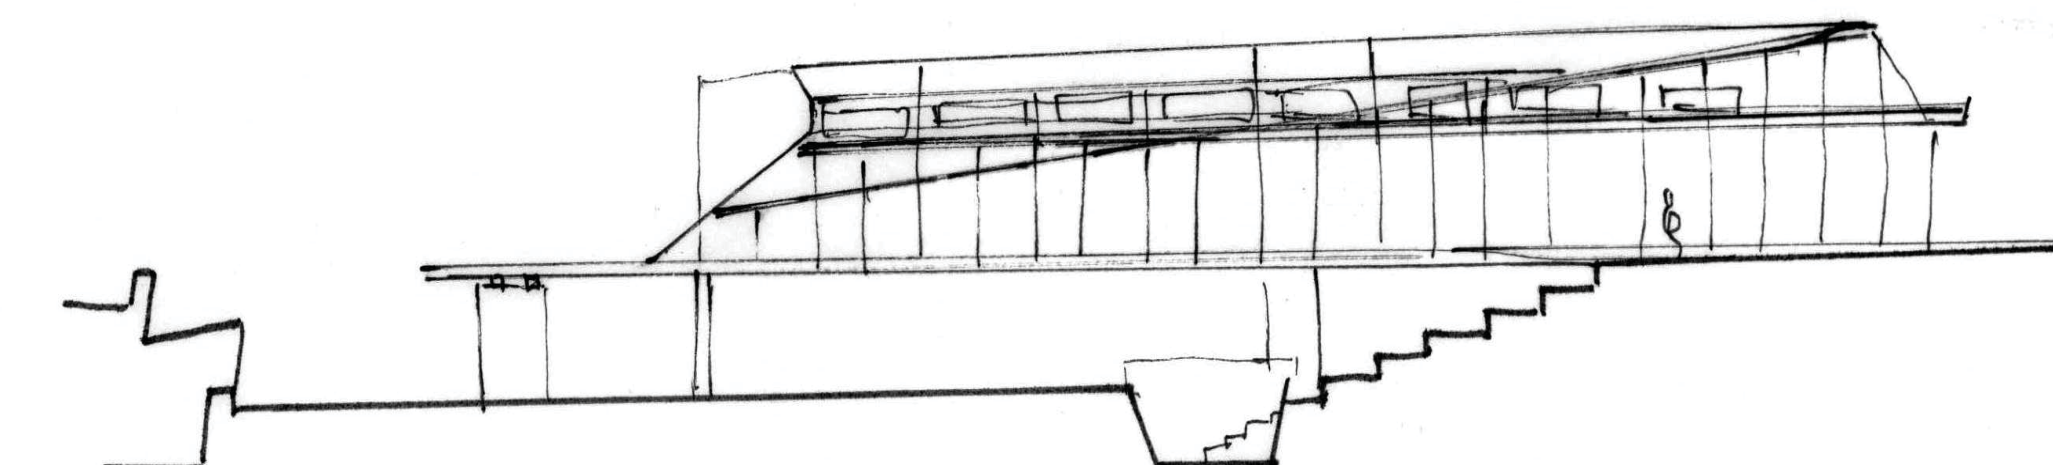

The Music Pavilion

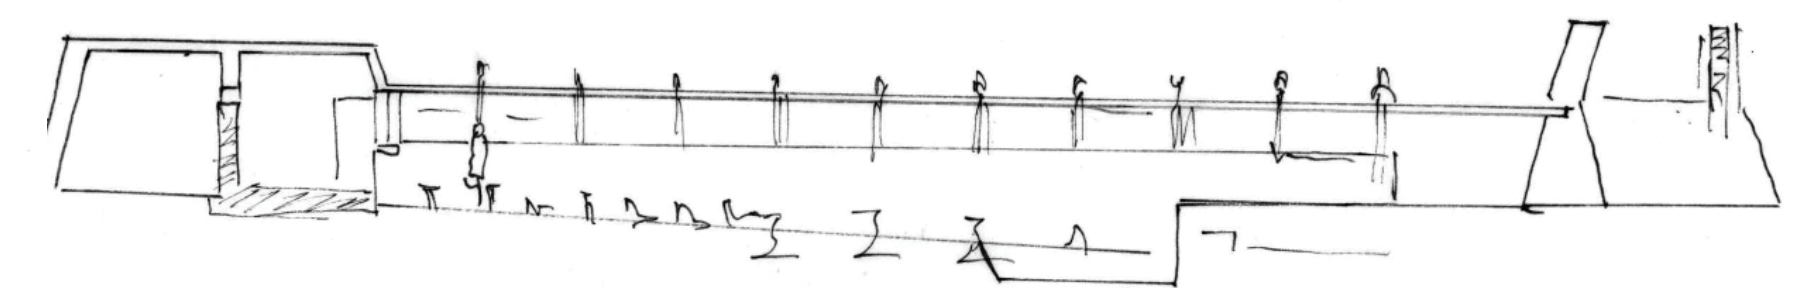

The Cabaret (section 2)



FRANK LLOYD WRIGHT'S  
**TALIESIN WEST**

## BIBLIOGRAPHY

"Frank Lloyd Wright: Taliesin West." A Digital Archive of American Architecture. Boston College. Web. 1 Dec 2009. <[http://www.bc.edu/bc\\_org/avp/cas/fnart/fa267/FLW\\_taliesin.html](http://www.bc.edu/bc_org/avp/cas/fnart/fa267/FLW_taliesin.html)>.

*Frank Lloyd Wright's Taliesin West*. CD-ROM. New York: Planet Architecture, 2002.

Pfeiffer, Bruce Brooks and Frank Lloyd Wright. *Frank Lloyd Wright treasures of Taliesin: 76 unbuilt designs*. Fresno: The Press at California State University, 1985.

Smith, Kathryn. *Frank Lloyd Wright's Taliesin and Taliesin West*. New York: Harry N. Abrams, 1997.




Stoller, Ezra, and Neil Levine. *Frank Lloyd Wright's Taliesin West*. New York: Princeton Architectural Press, 1999.

"Taliesin West" Great Buildings Online. Artifice, Inc. Web. 1 Dec 2009. <[http://www.great-buildings.com/buildings/Taliesin\\_West.html](http://www.great-buildings.com/buildings/Taliesin_West.html)>.


"Tours-Taliesin West." Frank Lloyd Foundation. Frank Lloyd Foundation, Web. 1 Dec 2009. <[http://www.franklloydwright.org/flwf\\_web\\_091104/Tours.html](http://www.franklloydwright.org/flwf_web_091104/Tours.html)>.

Wright, Frank Lloyd, Yukio Futagawa, and Masami Tanigawa. *Frank Lloyd Wright: Taliesin East, Spring Green, Wisconsin, 1925-, Taliesin West, Paradise Valley, Arizona, 1938-*. Tokyo: A.D.A Edita, 1972.

Wright, Frank Lloyd, Bruce Pfeiffer, and Yukio Futagawa. *Frank Lloyd Wright selected houses*. Tokyo: A.D.A. Edita, 1991.

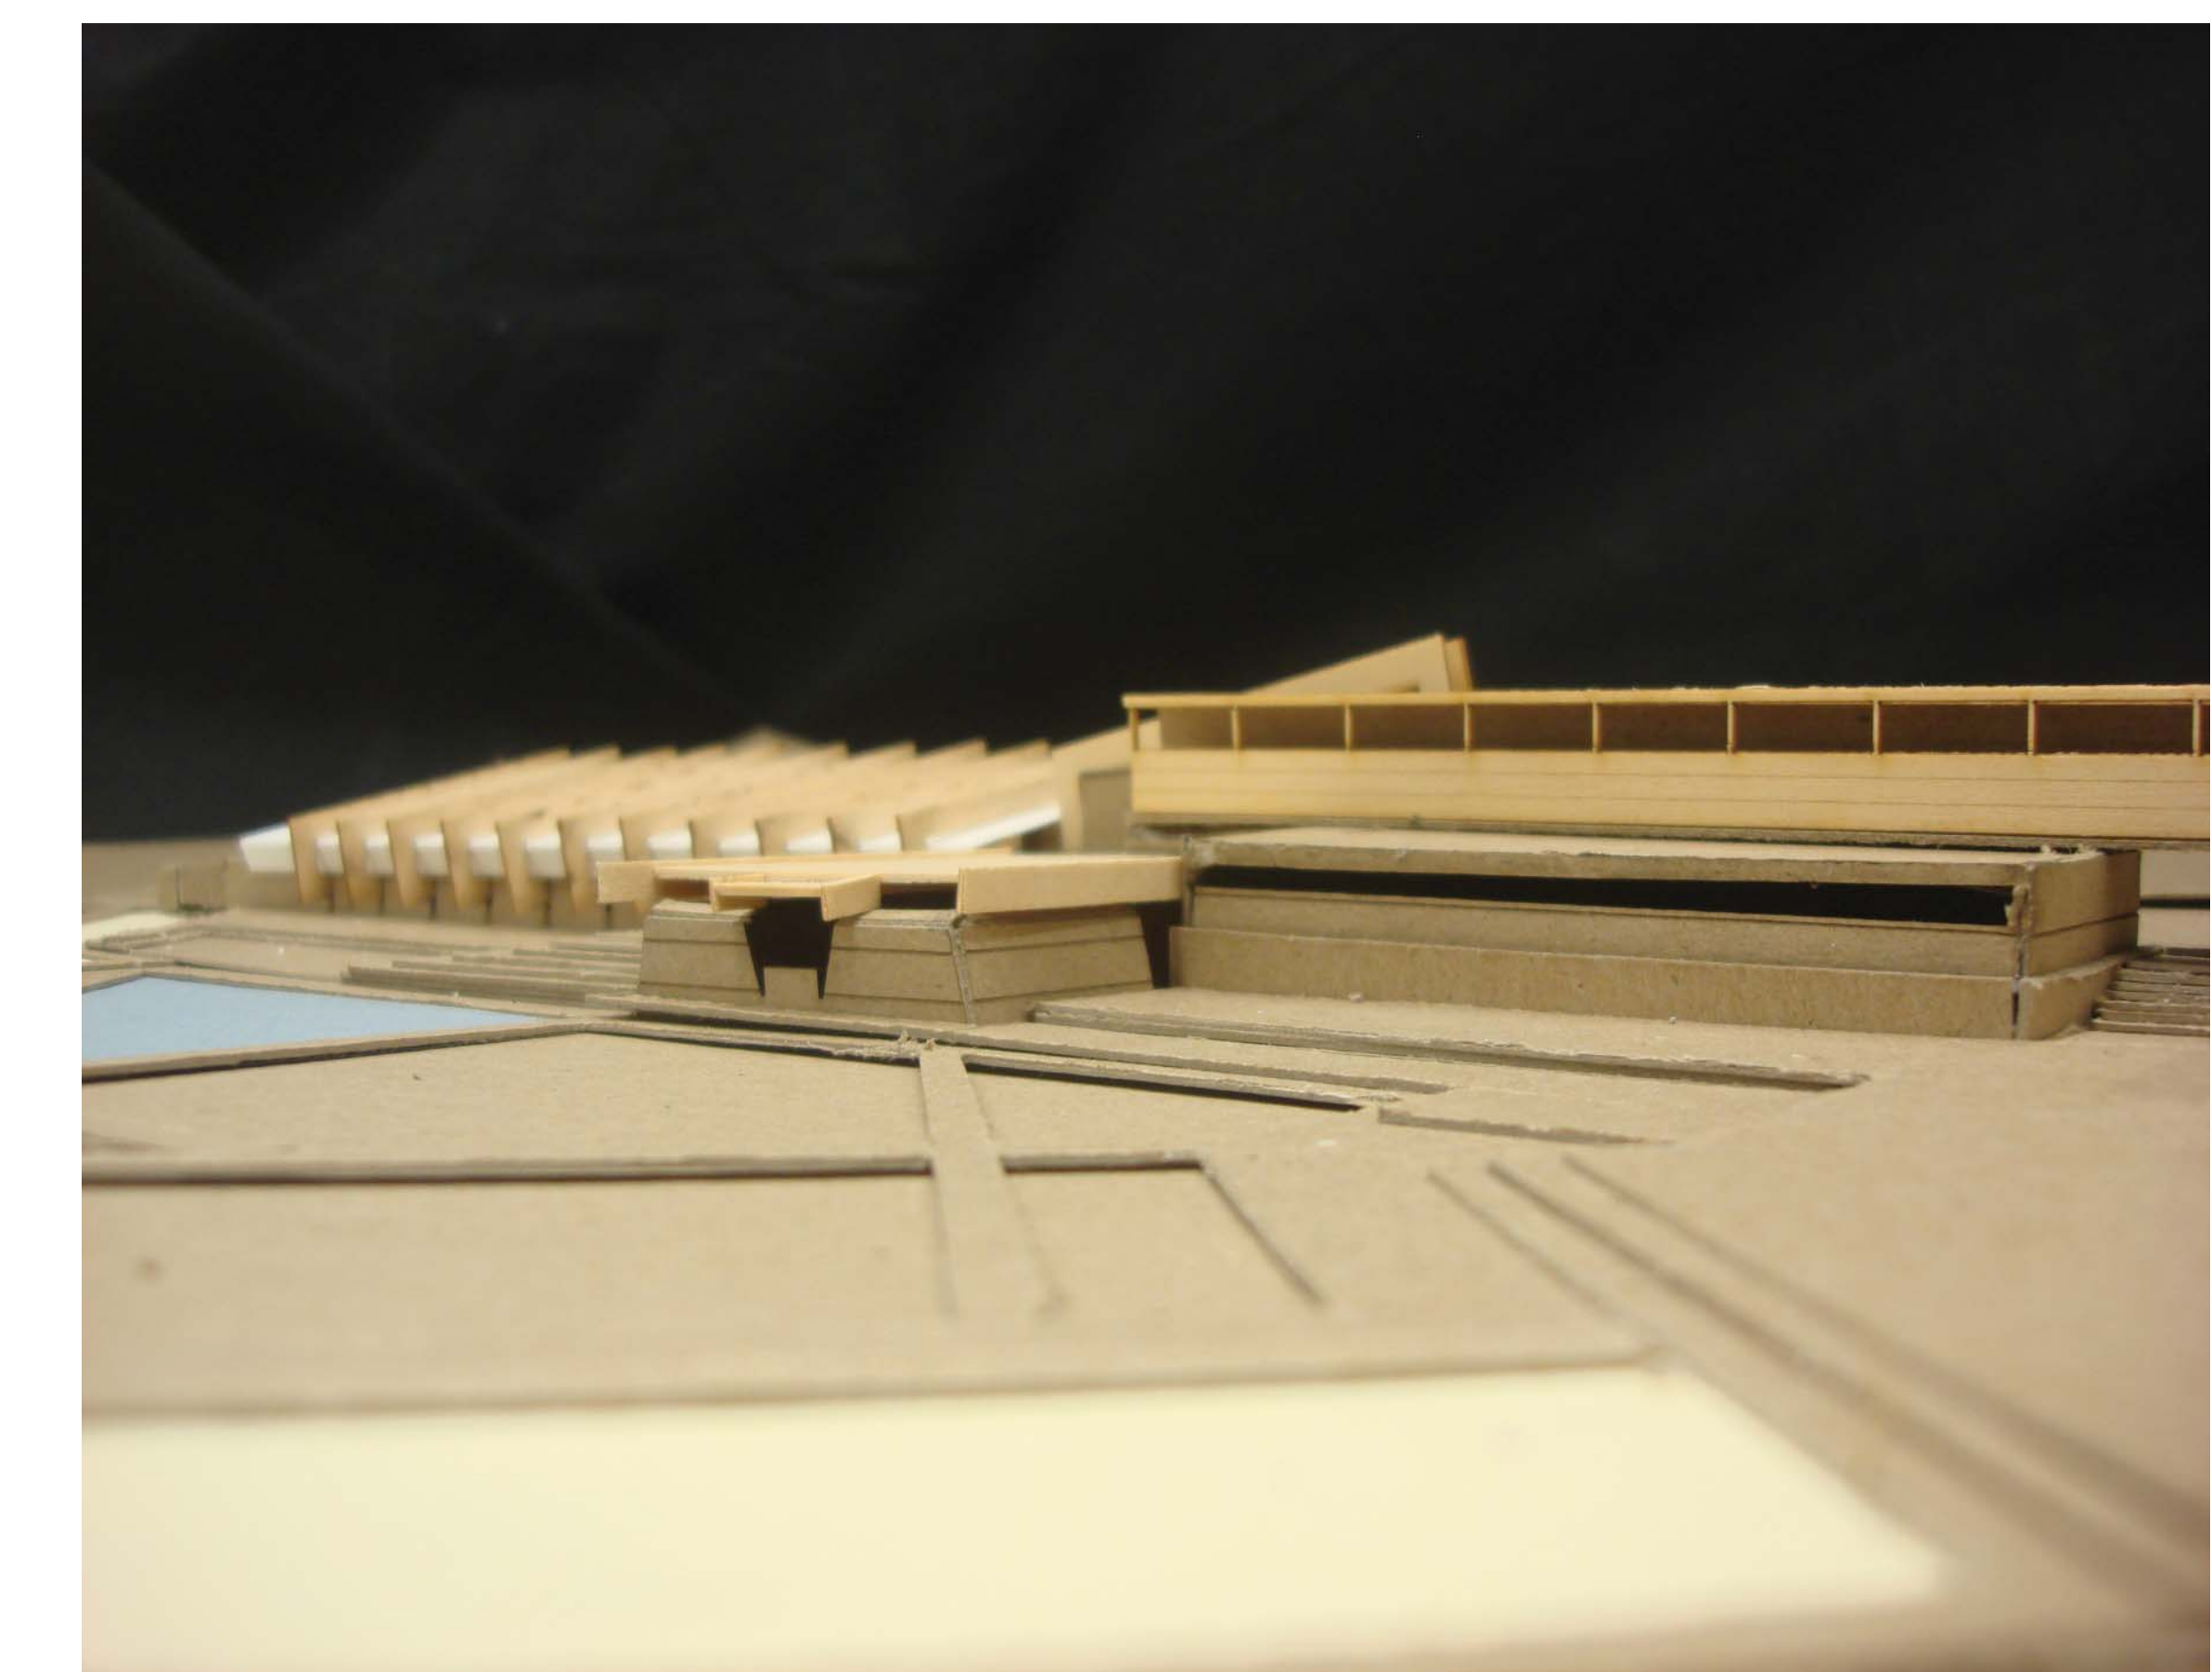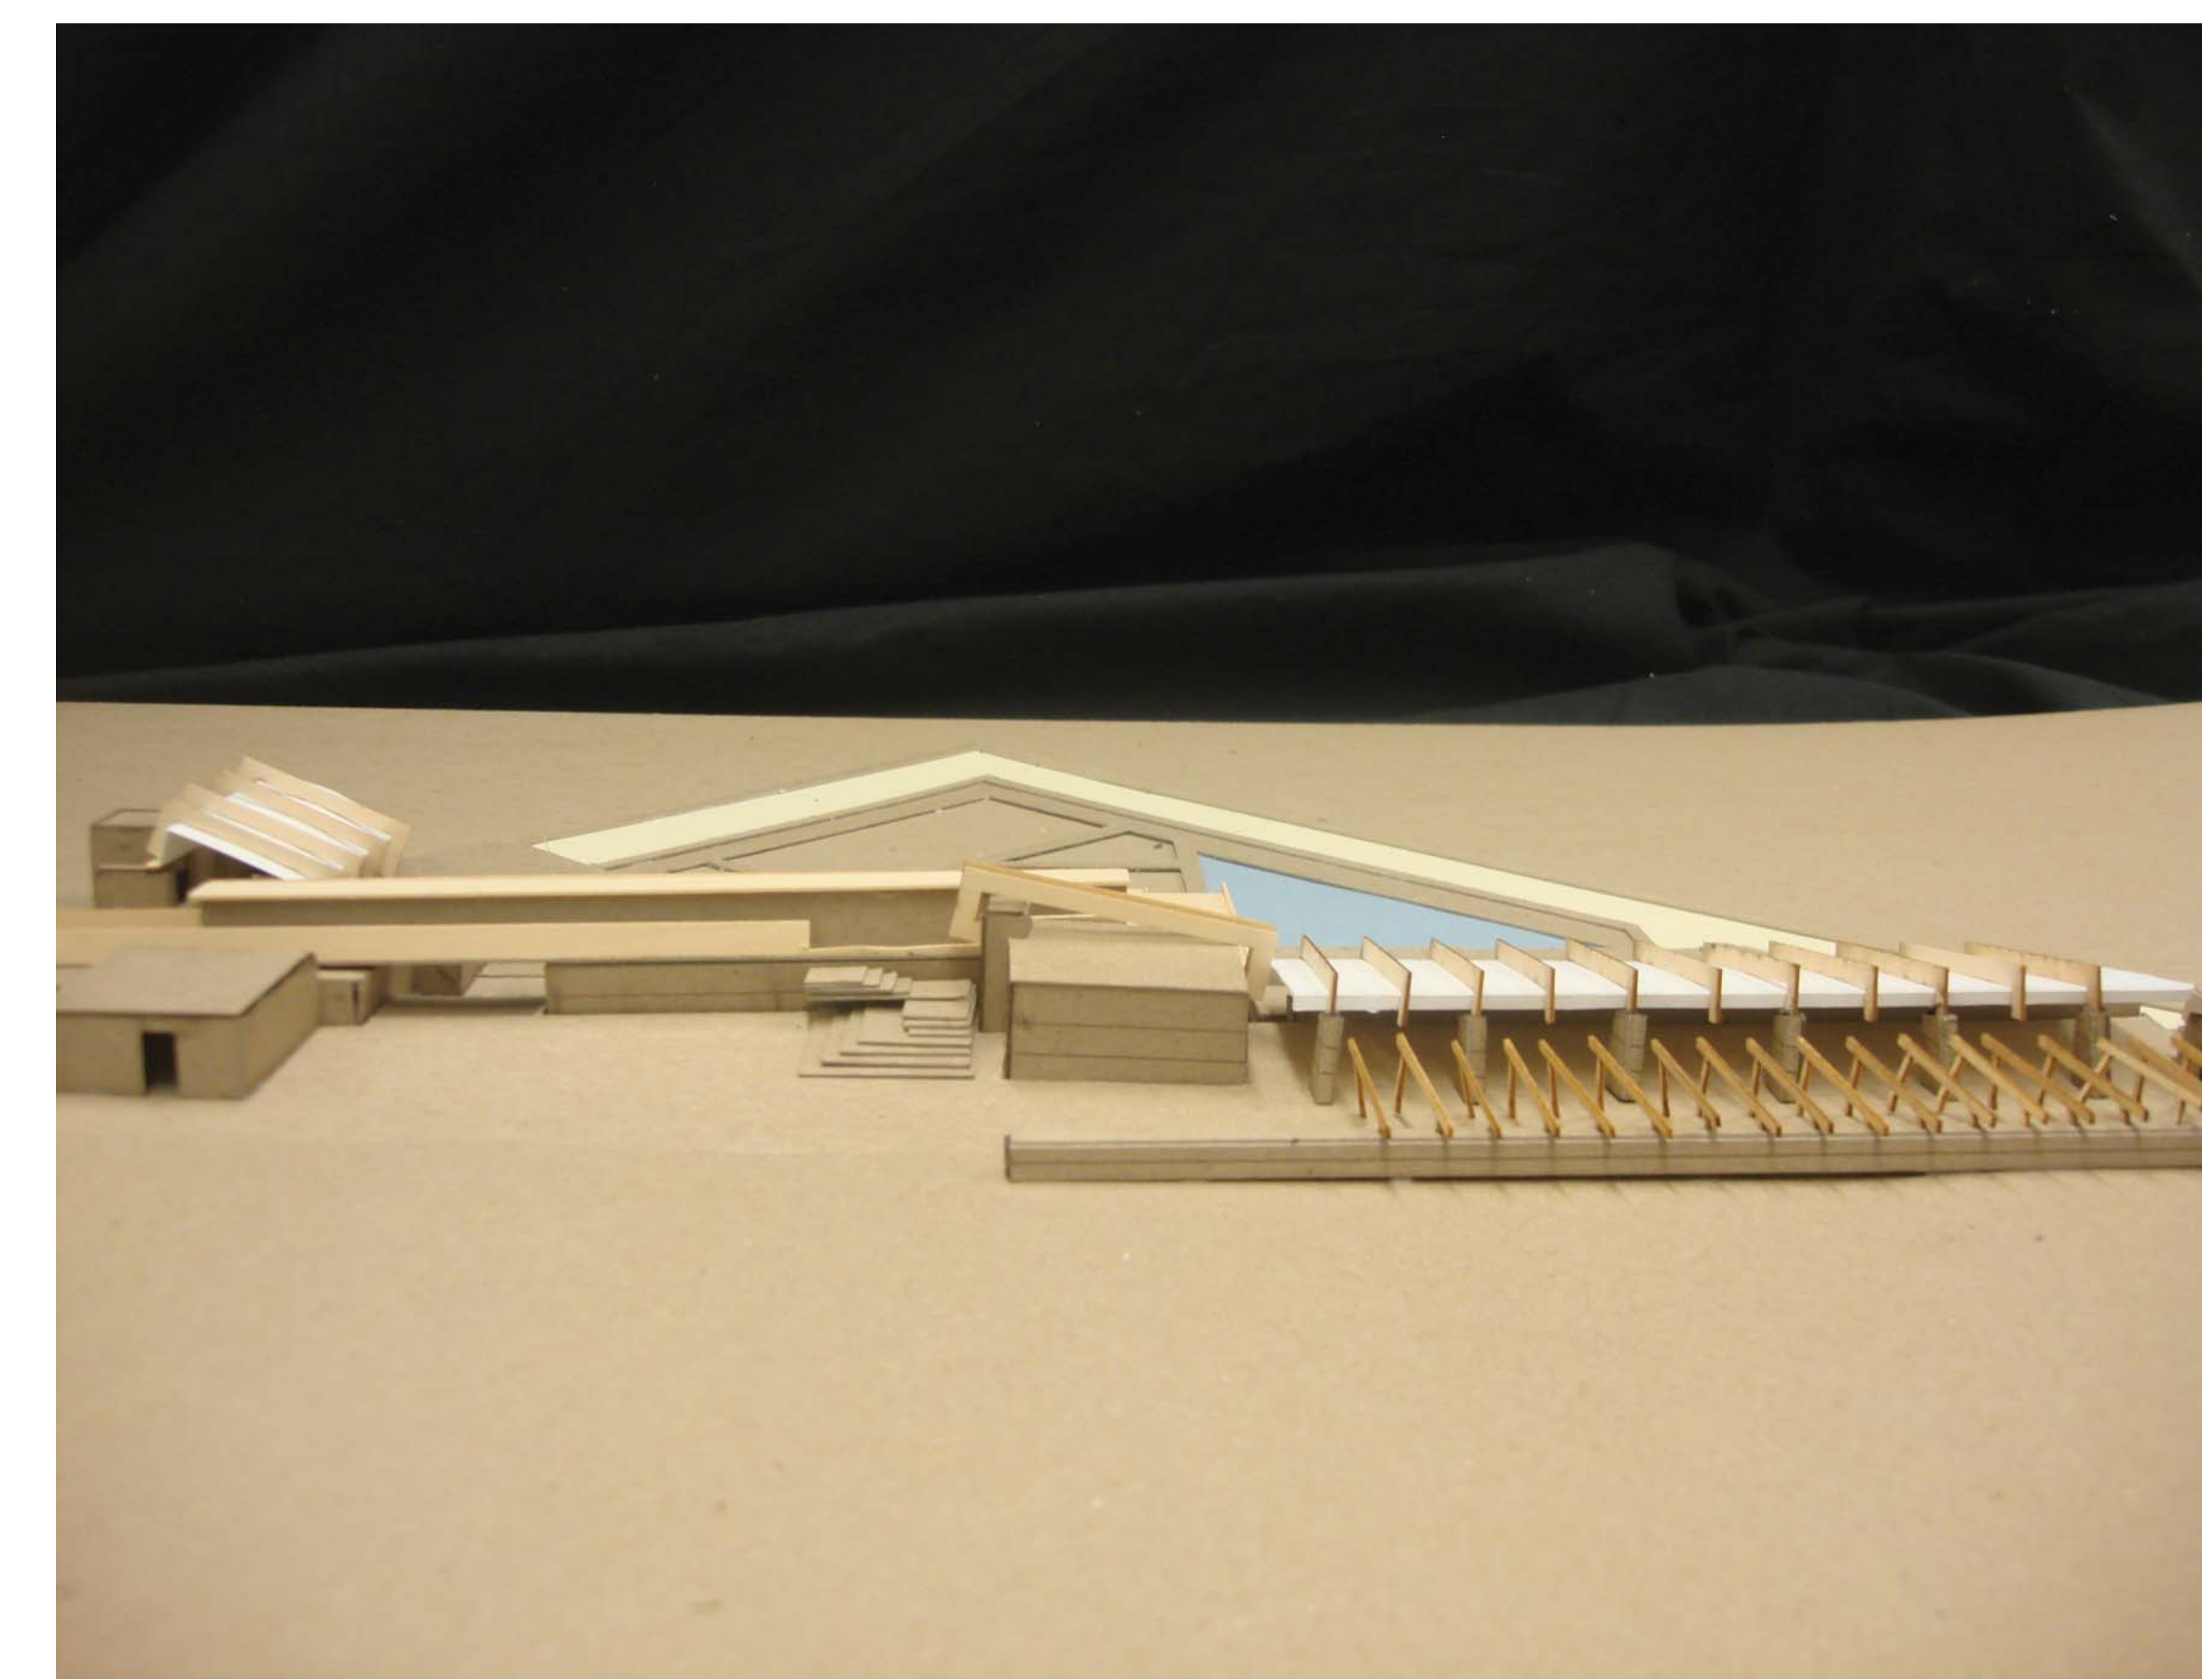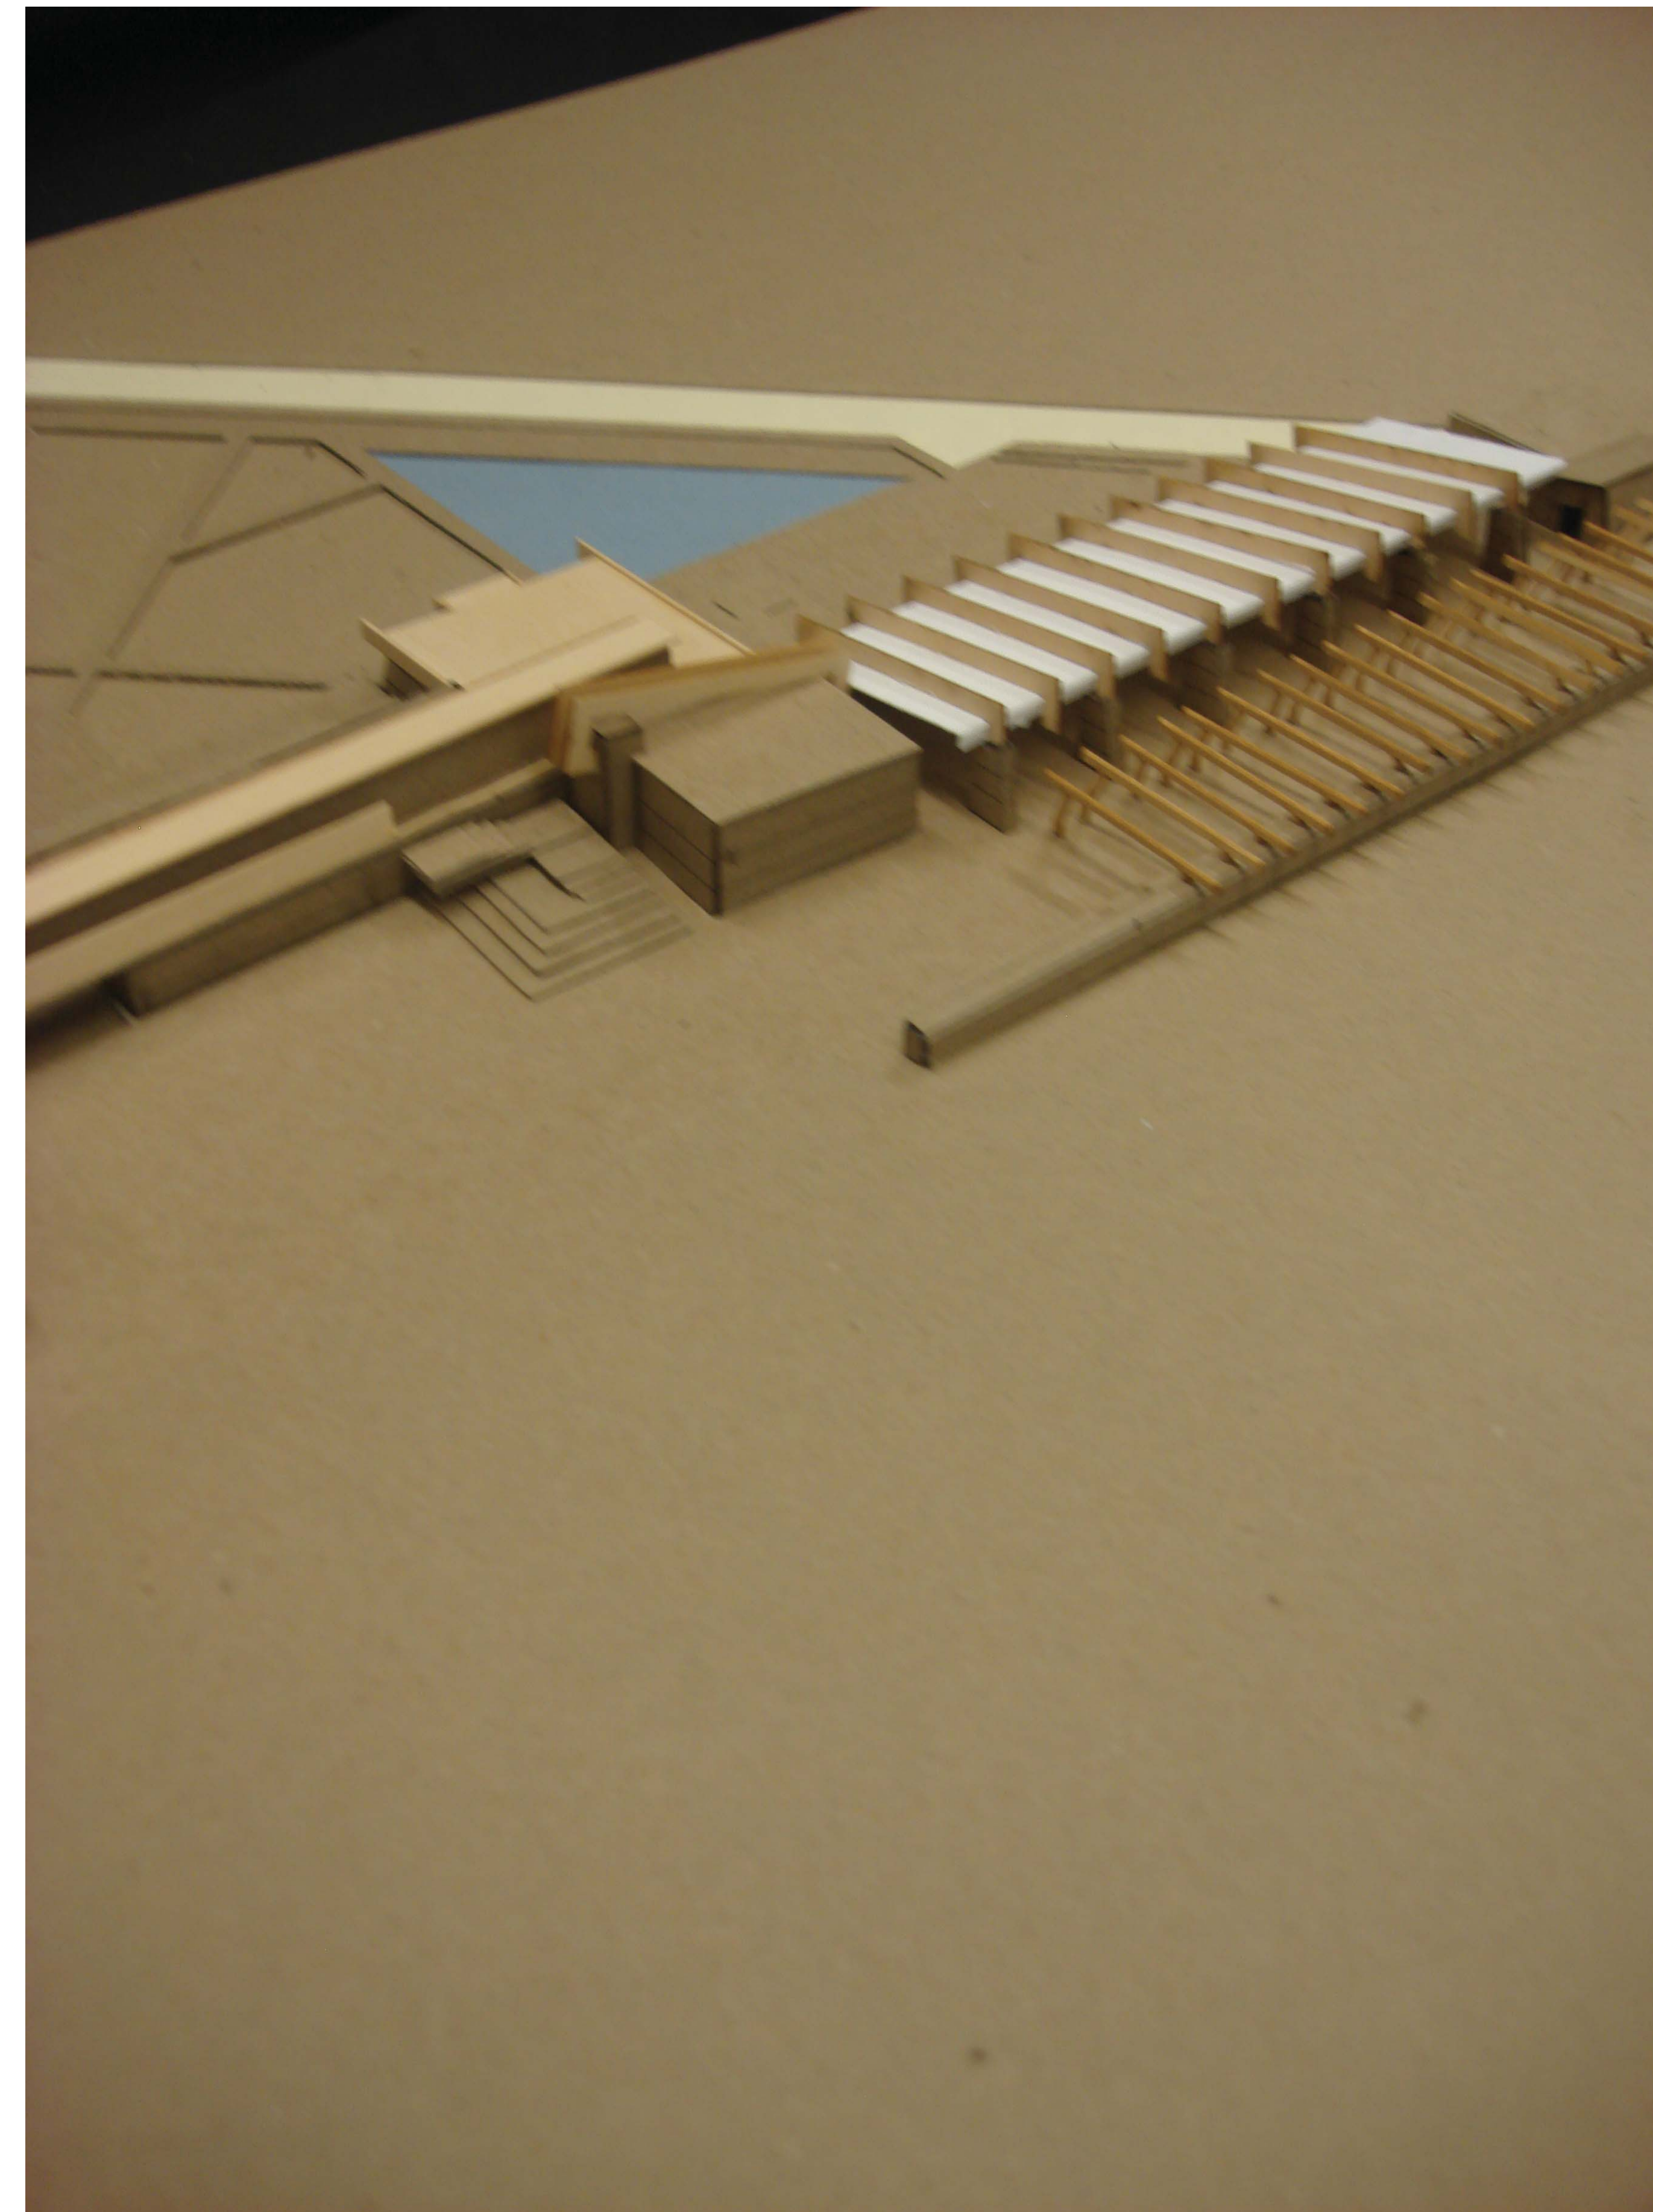

## PHOTOGRAPHS OF MODEL

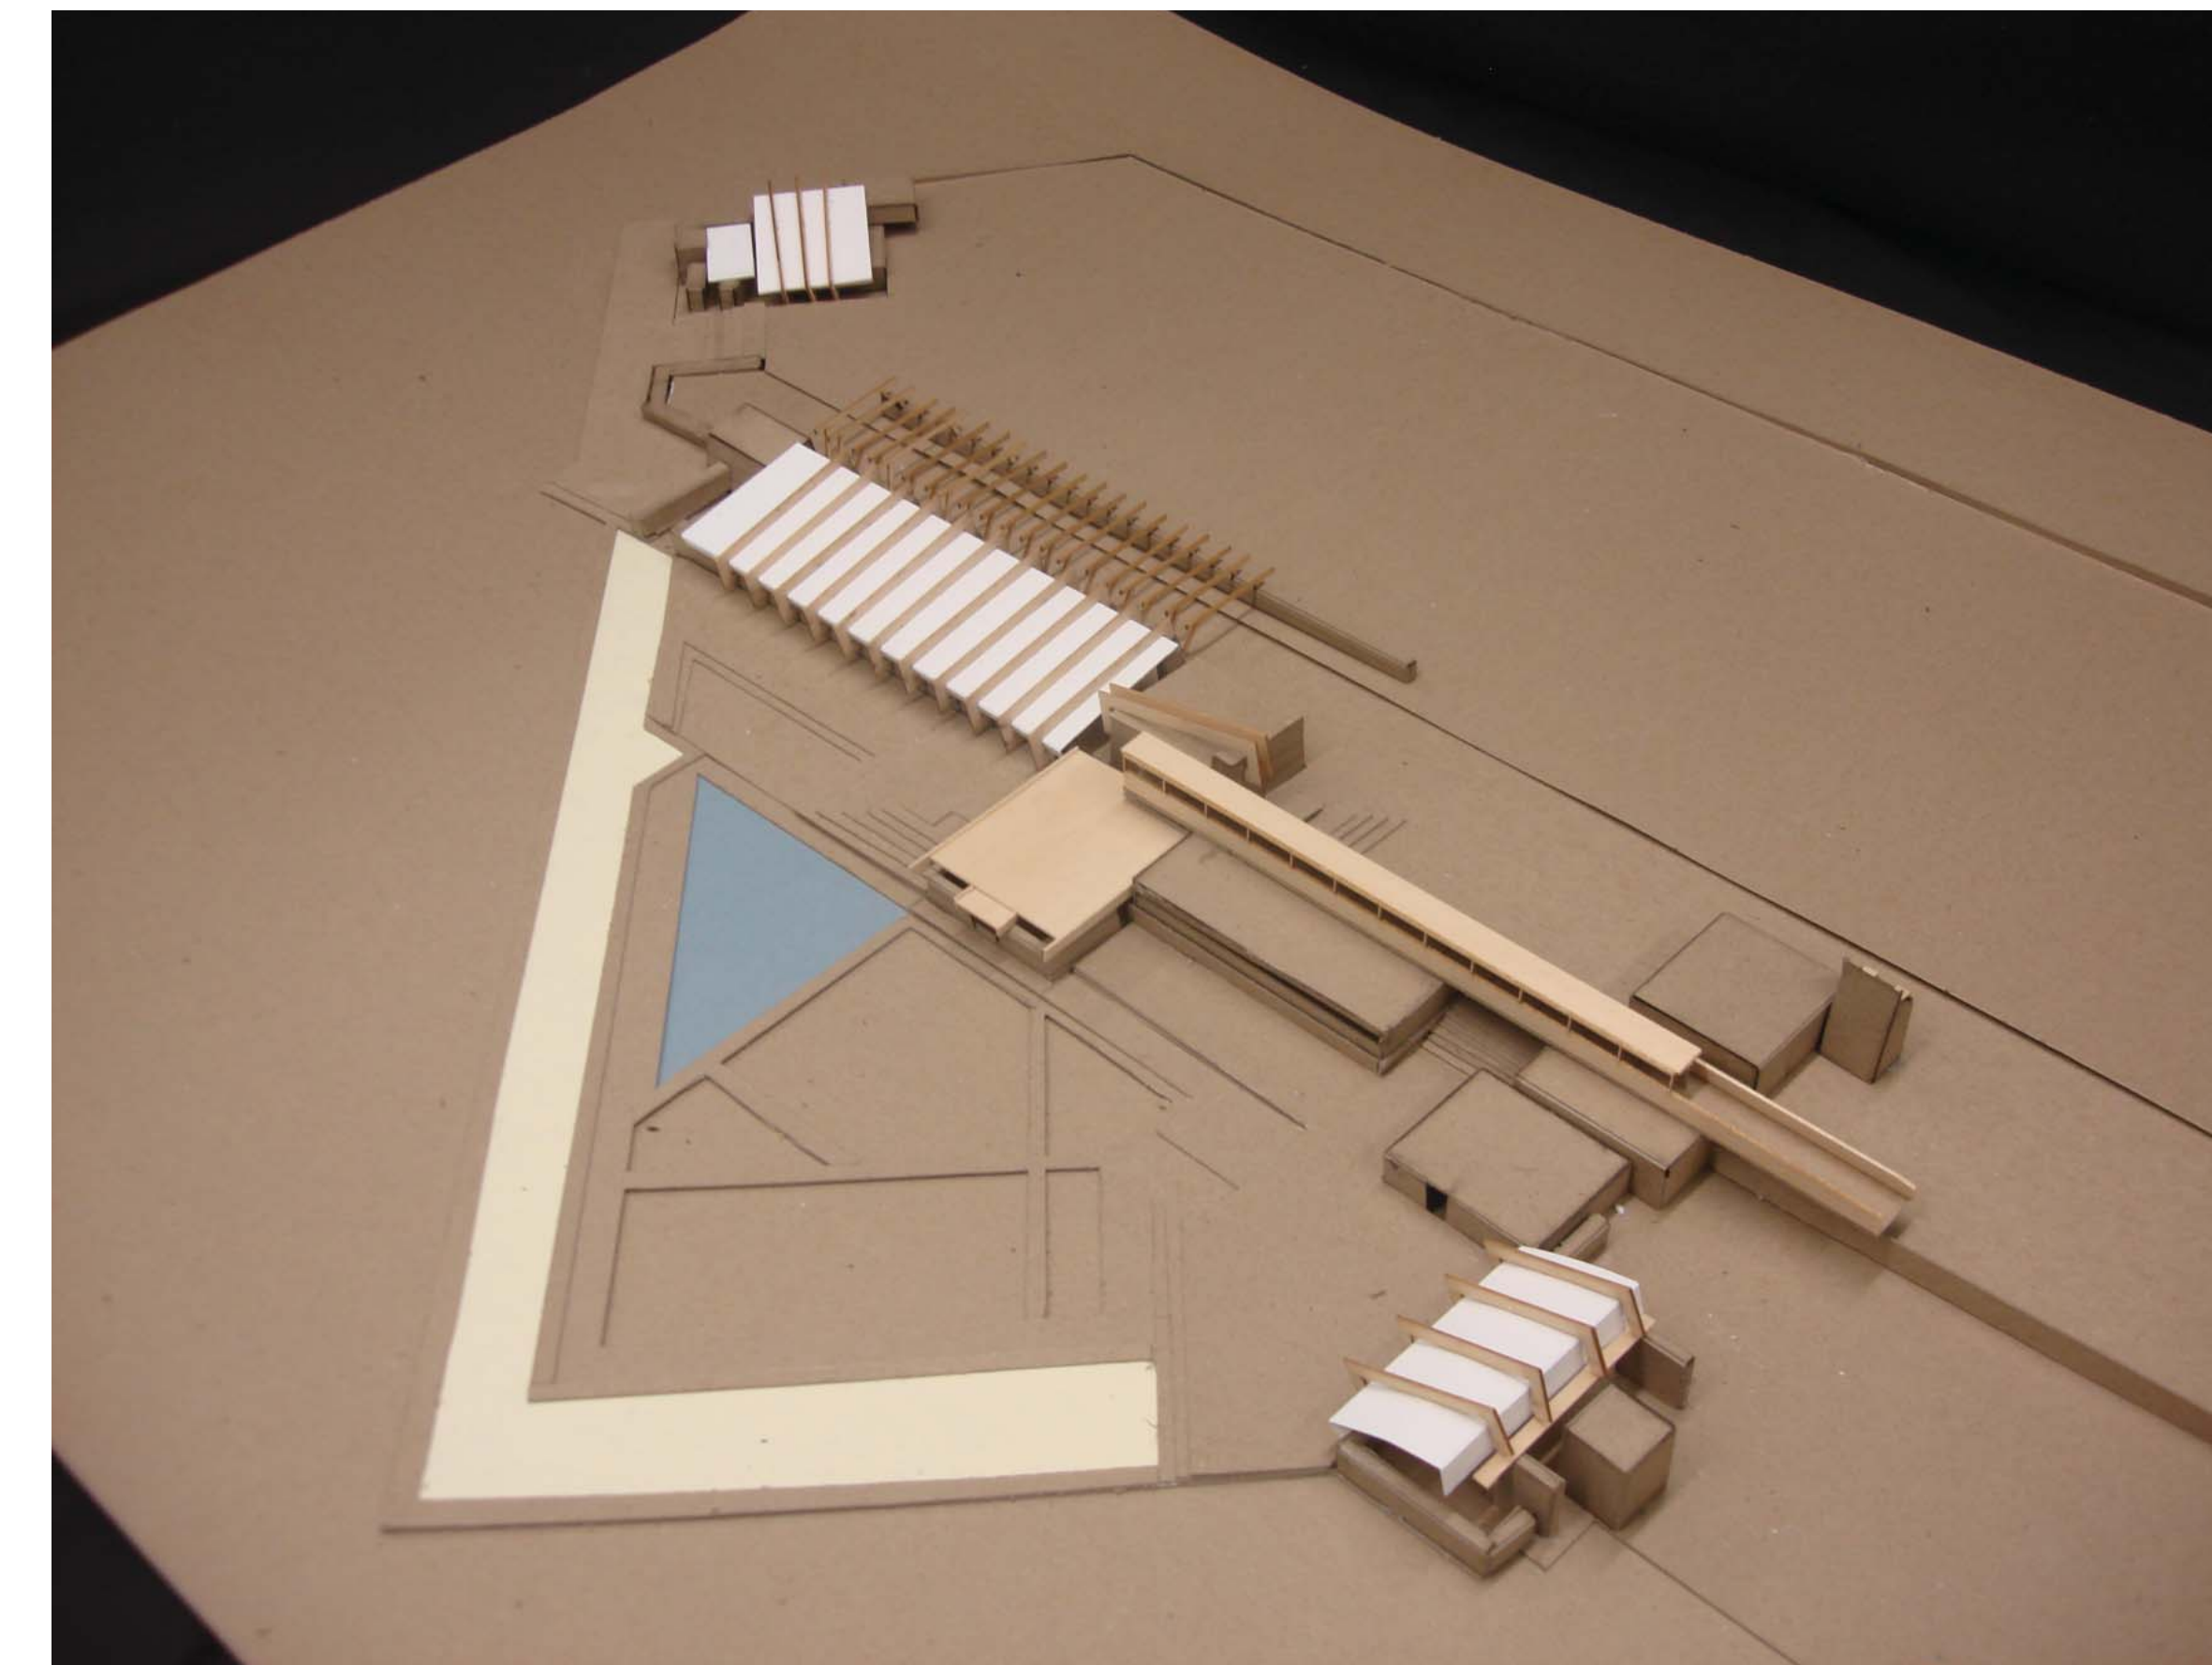

MIT OpenCourseWare  
<http://ocw.mit.edu>

4.205 Analysis of Contemporary Architecture  
Fall 2009

For information about citing these materials or our Terms of Use, visit: <http://ocw.mit.edu/terms>.